


HORIZON POINTE

A PORTION OF SEC'S. 3, 4 & 9, TWP. 17 N., RGE. 1 W., W.M.


TRIWAY ENTERPRISES
DEVELOPMENT & CONSTRUCTION COMPANY

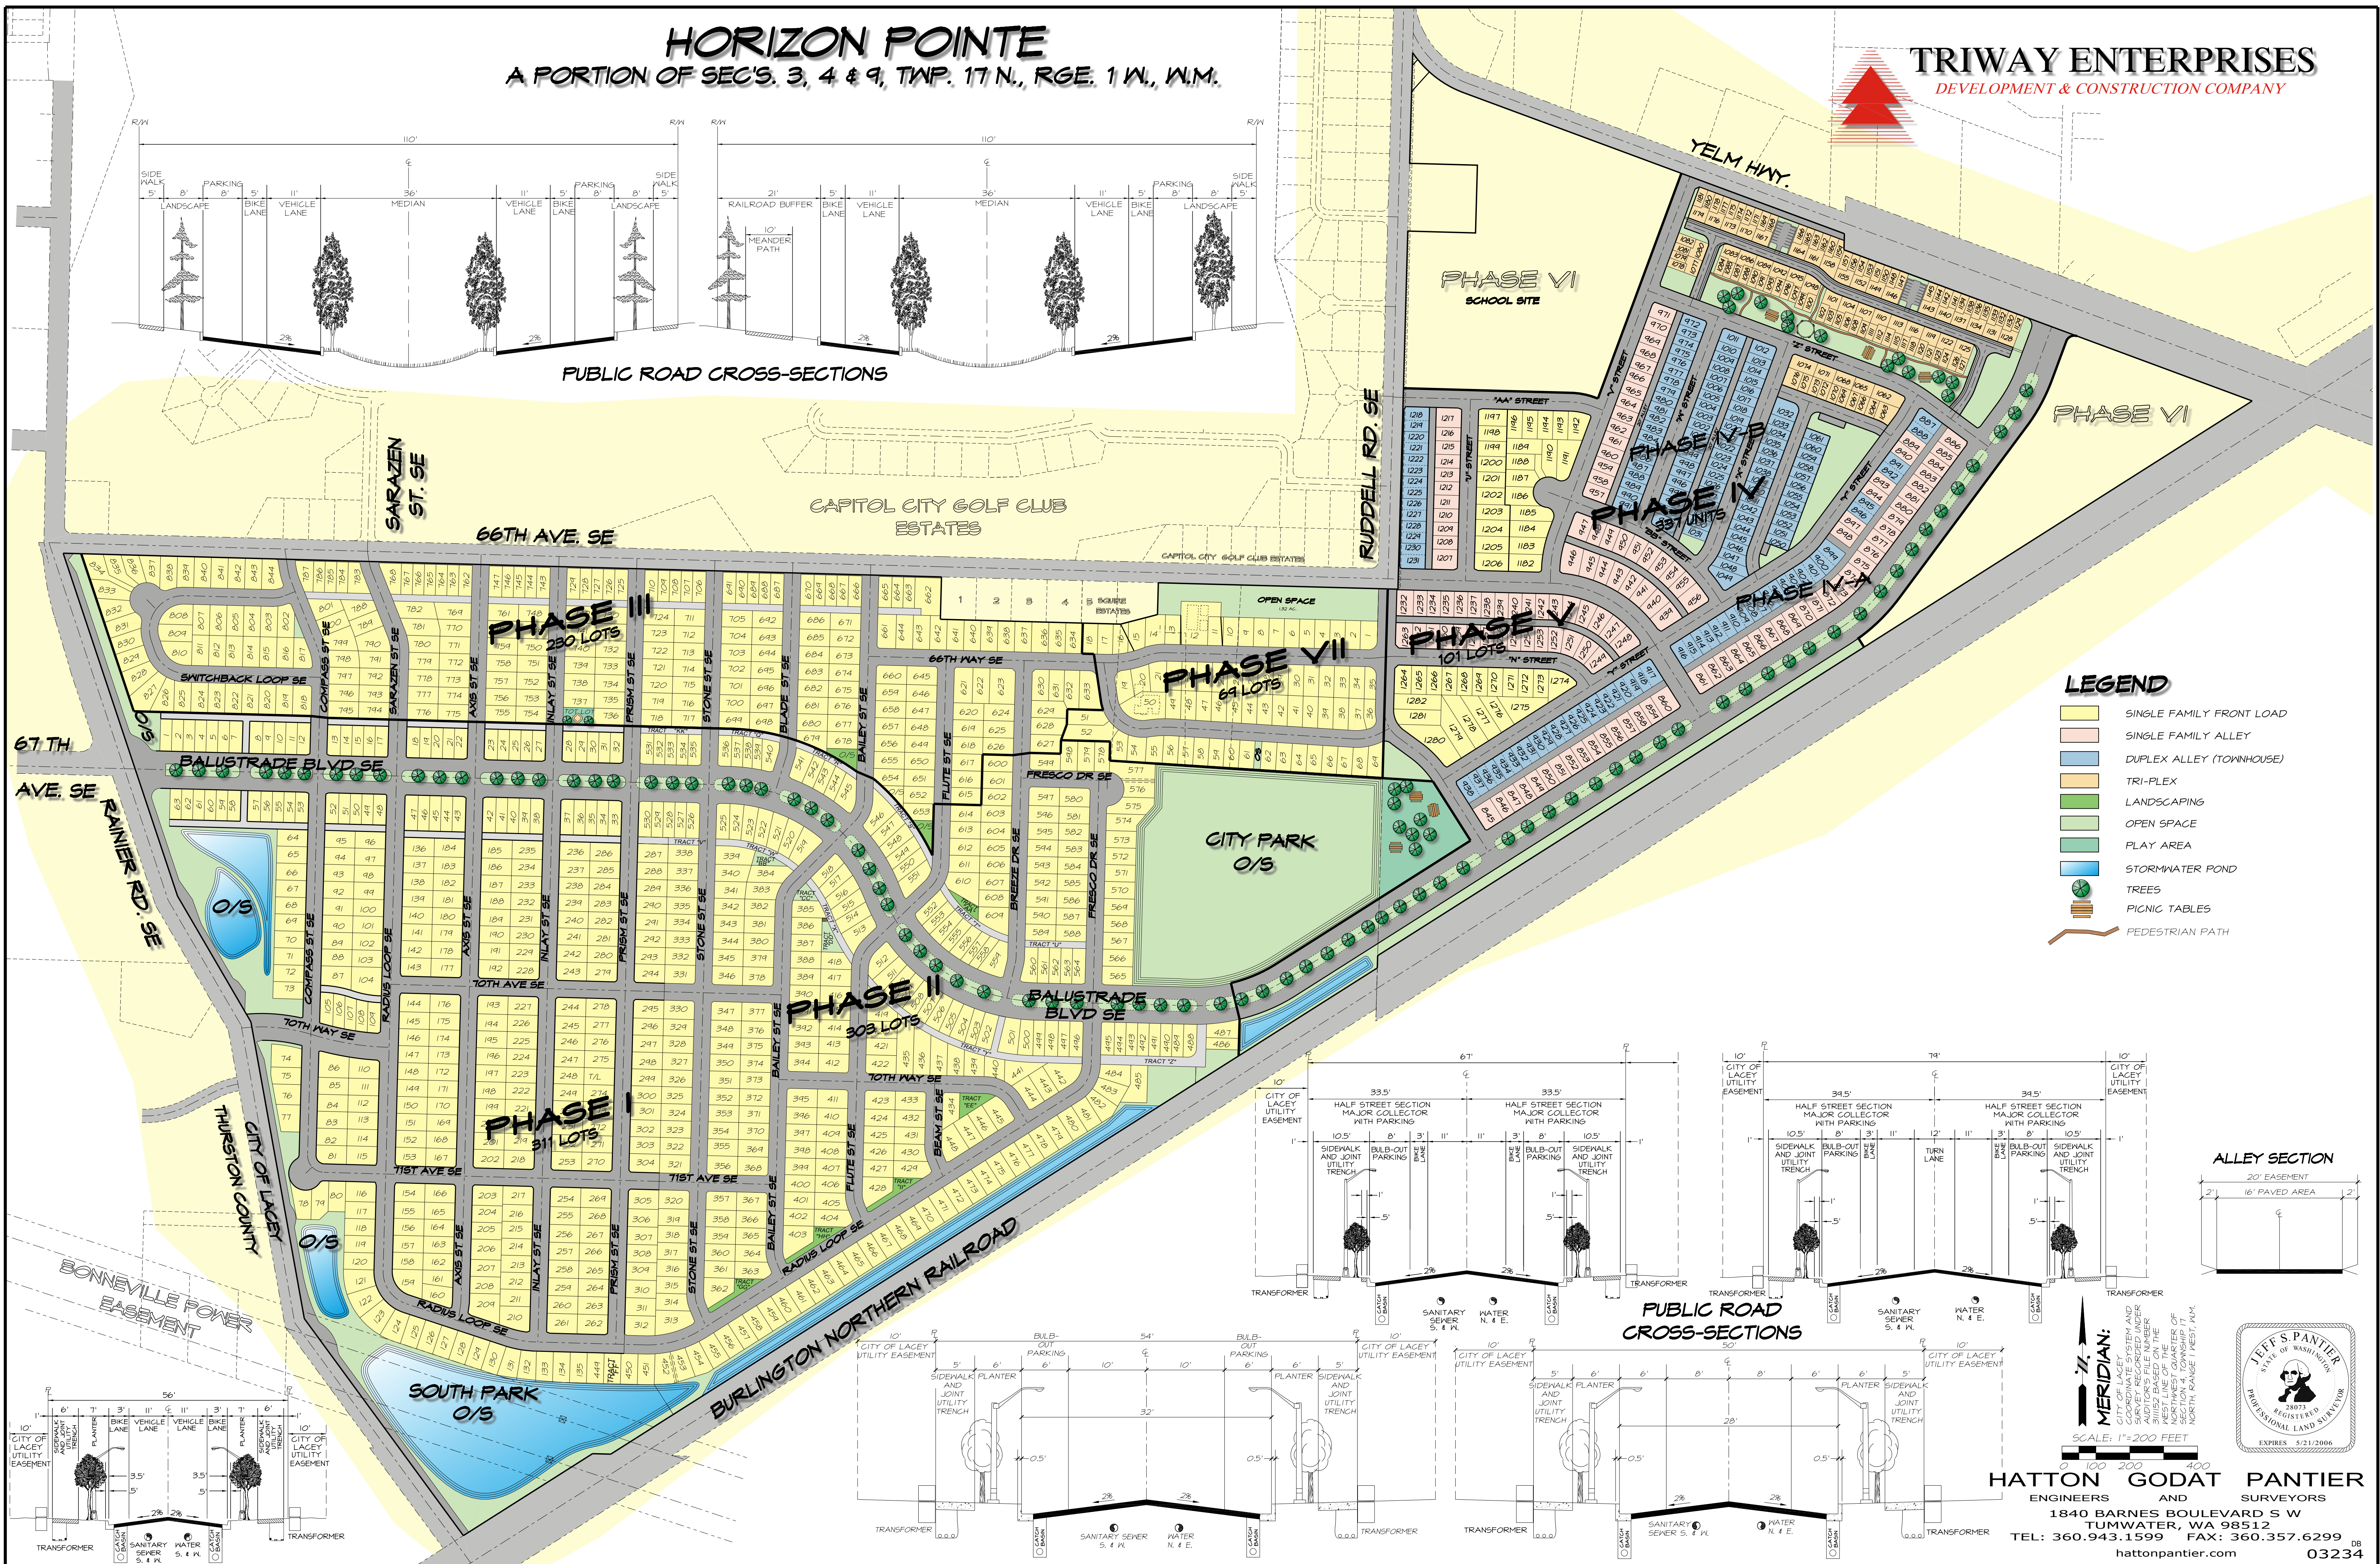


LEGEND

- SINGLE FAMILY FRONT LOAD
- SINGLE FAMILY ALLEY
- DUPLEX ALLEY (TOWNHOUSE)
- TRI-FLEX
- LANDSCAPING
- OPEN SPACE
- PLAY AREA
- STORMWATER POND
- TREES
- PICNIC TABLES
- PEDESTRIAN PATH

ALLEY SECTION

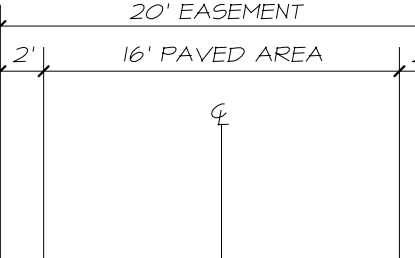

PUBLIC ROAD CROSS-SECTIONS

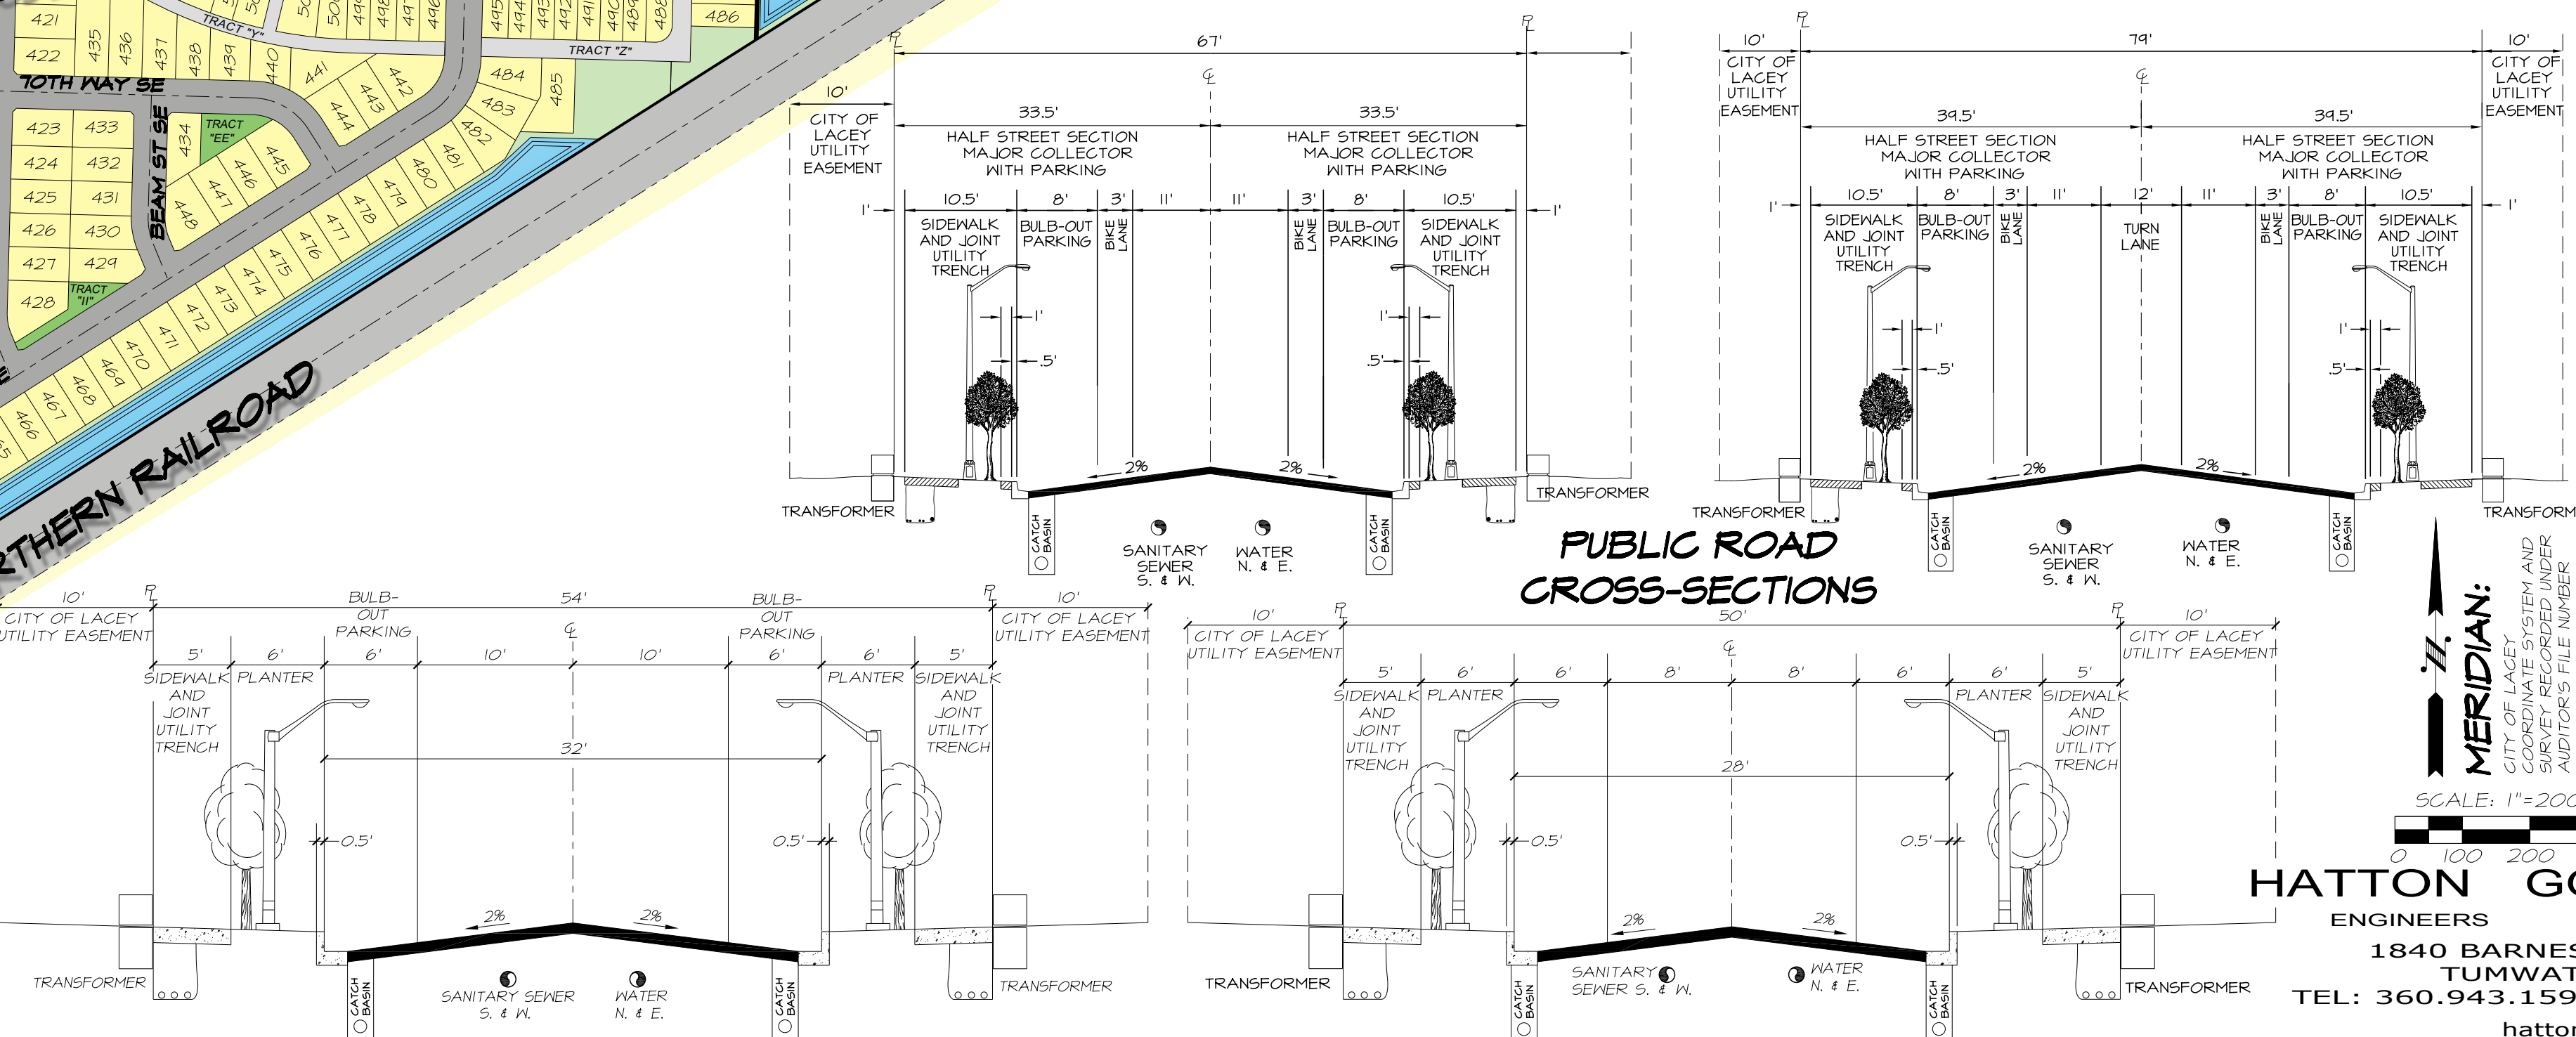

HATTON GODAT PANTIER
ENGINEERS AND SURVEYORS
1840 BARNES BOULEVARD S W
TUMWATER, WA 98512
TEL: 360.943.1599 FAX: 360.357.6299
hattonpantier.com 03234

JEFF S. PANTIER
STATE OF WASHINGTON
REGISTERED LAND SURVEYOR
EXPIRES 5/21/2006